



8 7 6 5 4 3 2 1

H  
G  
F  
E  
D  
C  
B  
A

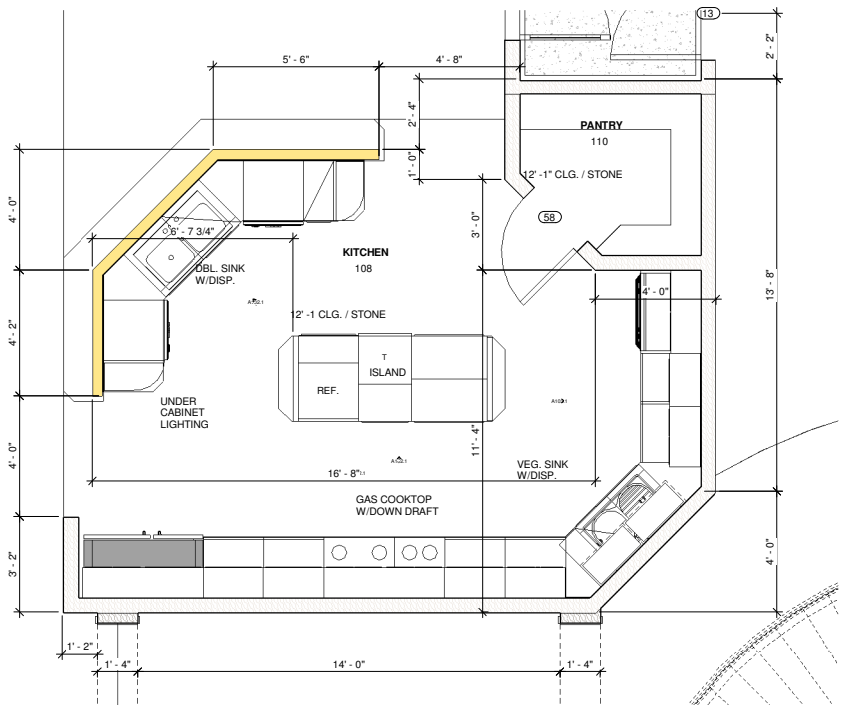

1 Kitchen Plan & Elevation  
1/2" = 1'-0"

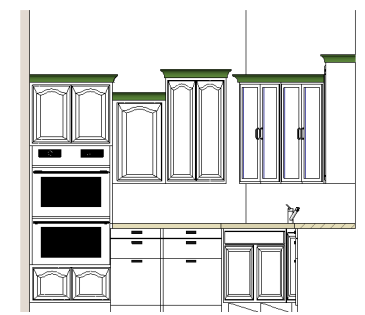


2 Kitchen Elevation1  
1/2" = 1'-0"



3 Kitchen Elevation2  
1/2" = 1'-0"



4 Kitchen Island Elevation  
1/2" = 1'-0"

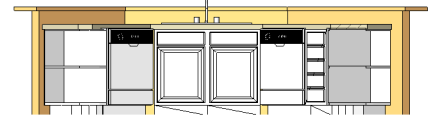

5 Kitchen Counter Elevation  
1/2" = 1'-0"

8 7 6 5 4 3 2 1

 **Indsys Computers**  
E-150, 2nd Floor,  
Greater Kailash-2,  
New Delhi-110 048  
Tel.:011-41637036

[www.indsyscomputers.com](http://www.indsyscomputers.com)

Consultant  
Address  
Address  
Address  
Phone

Consultant  
Address  
Address  
Address  
Phone

Consultant  
Address  
Address  
Address  
Phone

Consultant  
Address  
Address  
Address  
Phone

Consultant  
Address  
Address  
Address  
Phone

| No. | Description | Date |
|-----|-------------|------|
|     |             |      |
|     |             |      |
Owner  
  
**RESIDENCE**  
**Kitchen Plan & Elevation**

Project Number  
Date  
Drawn By  
Checked By

**A102.1**